


KENNADY THEENDRAL AVENUE

PLAN SHOWING THE LAYOUT OF HOUSE SITES IN S.F NOS: 338/1,2 370, 371, 372/1A, NO:2 GUDALUR TOWN PANCHAYAT, COIMBATORE

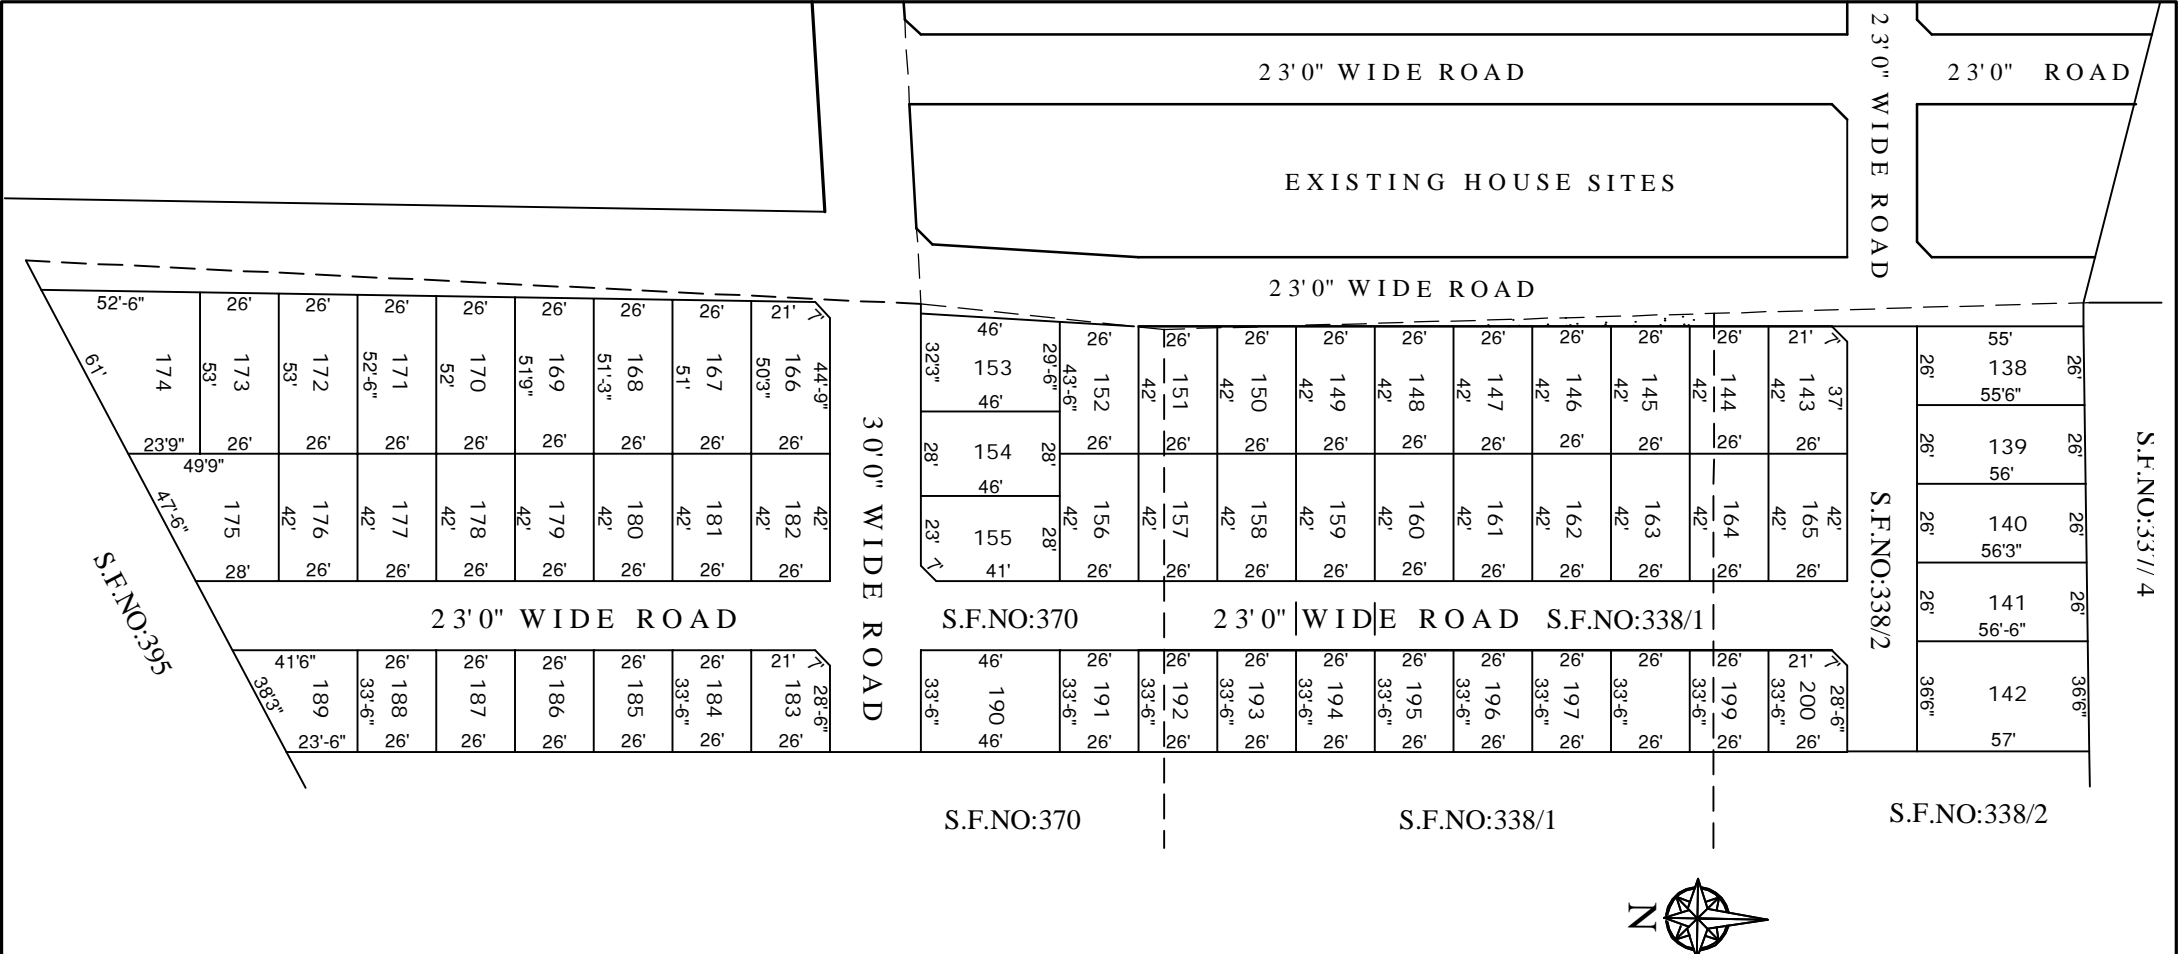

Site No	Total Sq ft	Sq ft into cent	Sqft	Site No	Total Sq ft	Sq ft into cent	Sq ft
138	1437	3	130	171	1359	3	05
139	1450	3	143	172	1372	3	06
140	1459	3	152	173	1378	3	07
141	1466	3	159	174	2021	4	27
142	2071	4	329	175	1633	3	32
143	1080	2	209	176	1092	2	22
144	1092	2	221	177	1092	2	22
145	1092	2	221	178	1092	2	22
146	1092	2	221	179	1092	2	22
147	1092	2	221	180	1092	2	22
148	1092	2	221	181	1092	2	22
149	1092	2	221	182	1092	2	22
150	1092	2	221	183	0859	1	42
151	1092	2	221	184	0871	2	00
152	1112	2	241	185	0871	2	00
153	1420	3	113	186	0871	2	00
154	1288	2	417	187	0871	2	00
155	1276	2	405	188	0871	2	00
156	1092	2	221	189	1089	2	21
157	1092	2	221	190	1541	3	23
158	1092	2	221	191	0871	2	00
159	1092	2	221	192	0871	2	00
160	1092	2	221	193	0871	2	00
161	1092	2	221	194	0871	2	00
162	1092	2	221	195	0871	2	00
163	1092	2	221	196	0871	2	00
164	1092	2	221	197	0871	2	00
165	1092	2	221	198	0871	2	00
166	1288	2	416	199	0871	2	00
167	1316	3	009	200	0859	1	42
168	1329	3	022				
169	1339	3	022				
170	1349	3	042				

TOTAL EXTENT : 214.50 cents	
LAYOUT BOUNDARY	<input type="checkbox"/>
LAYOUT ROAD	<input type="checkbox"/>
EXISTING ROAD	<input type="checkbox"/>
CORNER LLY	5' x 5'

NOTE
AS PER THE DETAILS GIVEN BY THE REPORTED OWNER THE DROUGHTS BEEN PREPARED PL CHECK THE MEASUREMENTS AT SITE BEFORE DOCUMENTATION ALL MEASUREMENTS ARE IN FEET'S & INCHES' DO NOT SCALE THE DRAWINGS WRITTEN DIMENSIONS TO BE FOLLOWED

DRAWN BY
P.SHAMMUGAM, DCE,
17,THIRUVALLUVAR NAGAR,
PRESSCOLOONY, COIMBATORE-19
Mobile : 9 4 4 3 7 0 3 3 5 7
APPLICANT/PROMOTER