
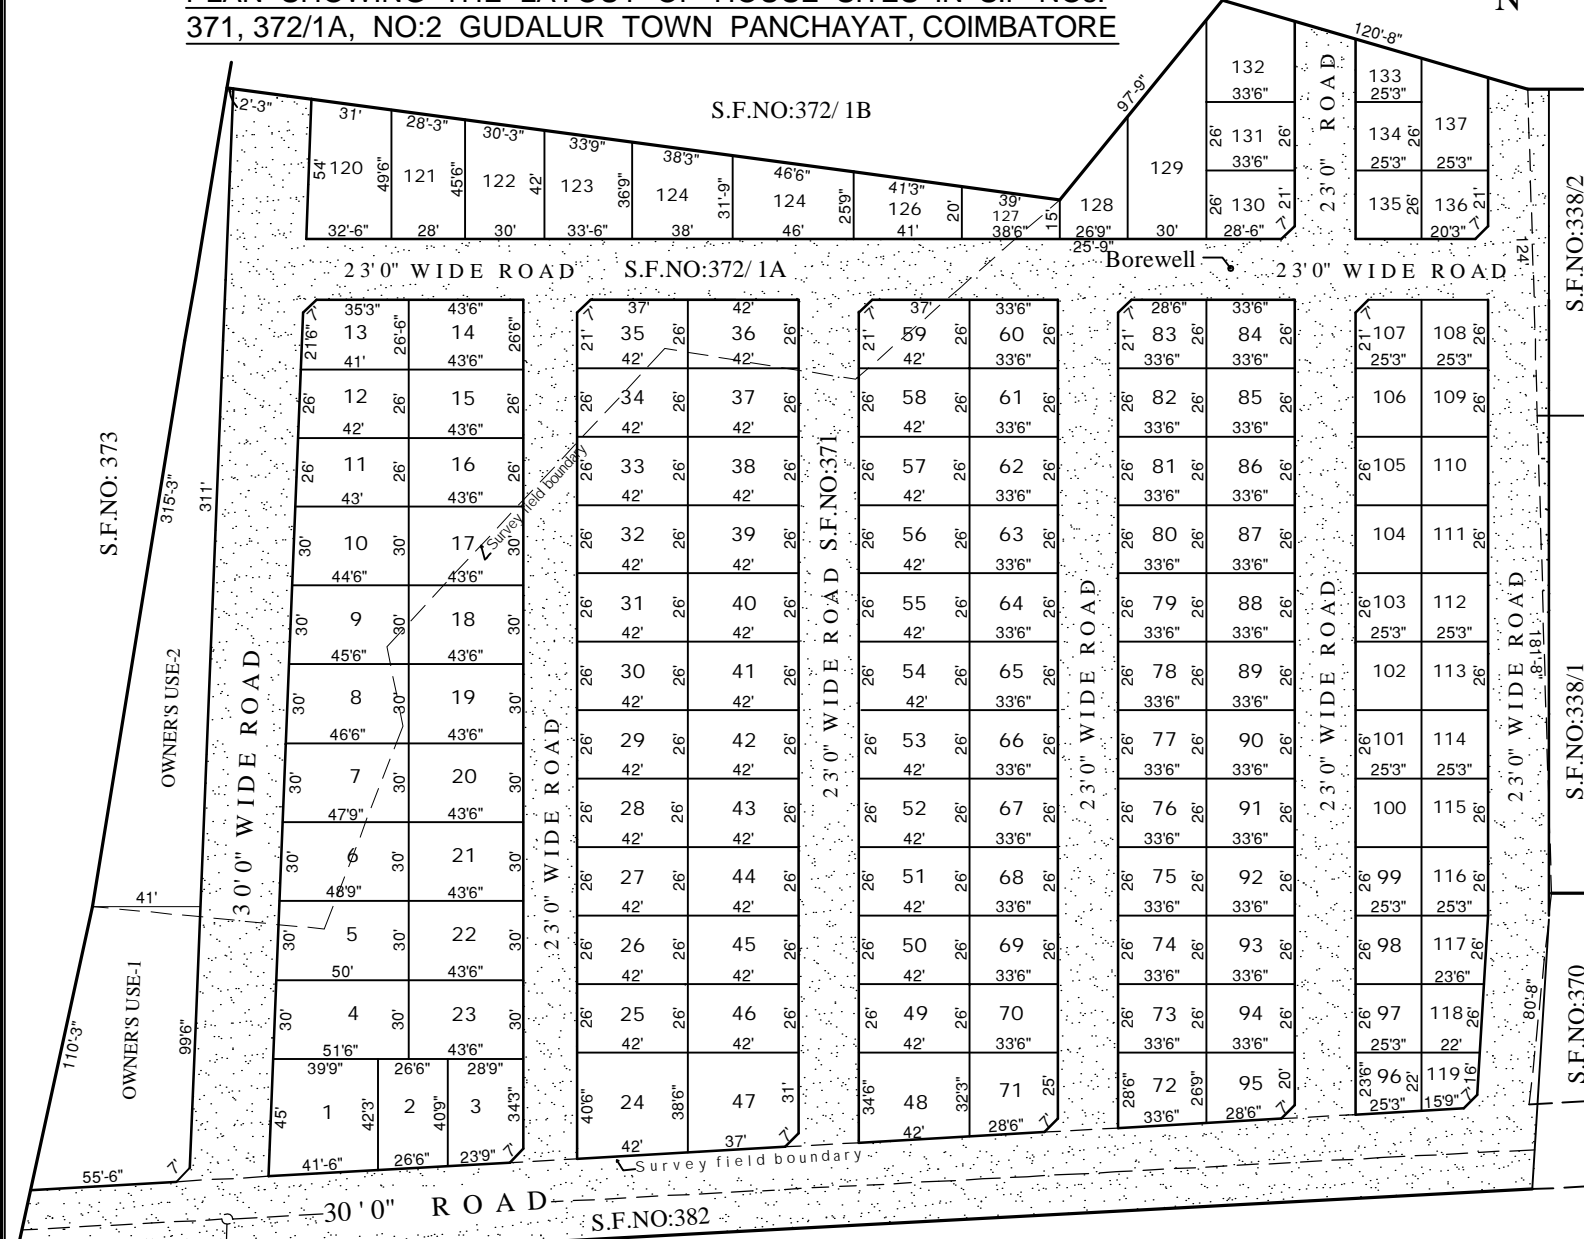


KENNADY THENDRAL AVENUE

PLAN SHOWING THE LAYOUT OF HOUSE SITES IN S.F NOS:
371, 372/1A, NO:2 GUDALUR TOWN PANCHAYAT, COIMBATORE

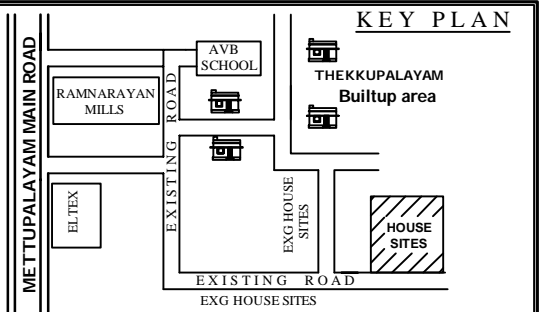

Site No	Total Sq ft	Sq ft into cent	Sqft	Site No	Total Sq ft	Sq ft into cent	Sqft	Site No	Total Sq ft	Sq ft into cent	Sqft
1	1772	4	030	47	1552	3	245	93	0871	1	43
2	1100	2	229	48	1402	3	095	94	0871	1	43
3	1138	2	267	49	1092	2	221	95	0854	1	41
4	1523	3	216	50	1092	2	221	96	0574	1	13
5	1481	3	174	51	1092	2	221	97	0657	1	22
6	1448	3	141	52	1092	2	221	98	0657	1	22
7	1414	3	107	53	1092	2	221	99	0657	1	22
8	1380	3	073	54	1092	2	221	100	0657	1	22
9	1350	3	043	55	1092	2	221	101	0657	1	22
10	1313	3	006	56	1092	2	221	102	0657	1	22
11	1105	2	234	57	1092	2	221	103	0657	1	22
12	1079	2	208	58	1092	2	221	104	0657	1	22
13	1064	2	193	59	1080	2	209	105	0657	1	22
14	1153	2	282	60	0871	1	435	106	0657	1	22
15	1131	2	260	61	0871	1	435	107	0644	1	20
16	1131	2	260	62	0871	1	435	108	0657	1	22
17	1305	2	434	63	0871	1	435	109	0657	1	22
18	1305	2	434	64	0871	1	435	110	0657	1	22
19	1305	2	434	65	0871	1	435	111	0657	1	22
20	1305	2	434	66	0871	1	435	112	0657	1	22
21	1305	2	434	67	0871	1	435	113	0657	1	22
22	1305	2	434	68	0871	1	435	114	0657	1	22
23	1305	2	434	69	0871	1	435	115	0657	1	22
24	1659	3	352	70	0871	1	435	116	0657	1	22
25	1092	2	221	71	1030	2	159	117	0634	1	19
26	1092	2	221	72	0925	2	054	118	0592	1	15
27	1092	2	221	73	0871	1	435	119	0447	1	01
28	1092	2	221	74	0871	1	435	120	1643	3	33
29	1092	2	221	75	0871	1	435	121	1336	3	02
30	1092	2	221	76	0871	1	435	122	1318	3	01
31	1092	2	221	77	0871	1	435	123	1324	3	01
32	1092	2	221	78	0871	1	435	124	1306	2	43
33	1092	2	221	79	0871	1	435	125	1330	3	02
34	1092	2	221	80	0871	1	435	126	0941	2	07
35	1080	2	209	81	0871	1	435	127	0678	1	24
36	1092	2	221	82	0871	1	435	128			
37	1092	2	221	83	0859	1	423	129			
38	1092	2	221	84	0871	1	435	130	0859	1	42
39	1092	2	221	85	0871	1	435	131	0871	1	43
40	1092	2	221	86	0871	1	435	132			
41	1092	2	221	87	0871	1	435	133			
42	1092	2	221	88	0871	1	435	134	0657	1	22
43	1092	2	221	89	0871	1	435	135	0657	1	22
44	1092	2	221	90	0871	1	435	136	0644	1	20
45	1092	2	221	91	0871	1	435	137			

TOTAL EXTENT : 487.00 cents
LAYOUT BOUNDARY
LAYOUT ROAD
EXISTING ROAD

NOTE
AS PER THE DETAILS GIVEN BY THE REPORTED OWNER THE DRG HAS BEEN PREPARED
PL CHECK THE MEASUREMENTS AT SITE BEFORE DOCUMENTATION
ALL MEASUREMENTS ARE IN 'FEET & INCHES'
DO NOT SCALE THE DRAWINGS WRITTEN

DRAWN BY
P.SHANMUGAM, DCE...
17, THIRUVALLUVAR NAGAR,
PRESS COLONY, COIMBATORE-19
Mobile : 94427 02257

APPLICANT/ PROMOTER